
603 March Road - 2nd Floor

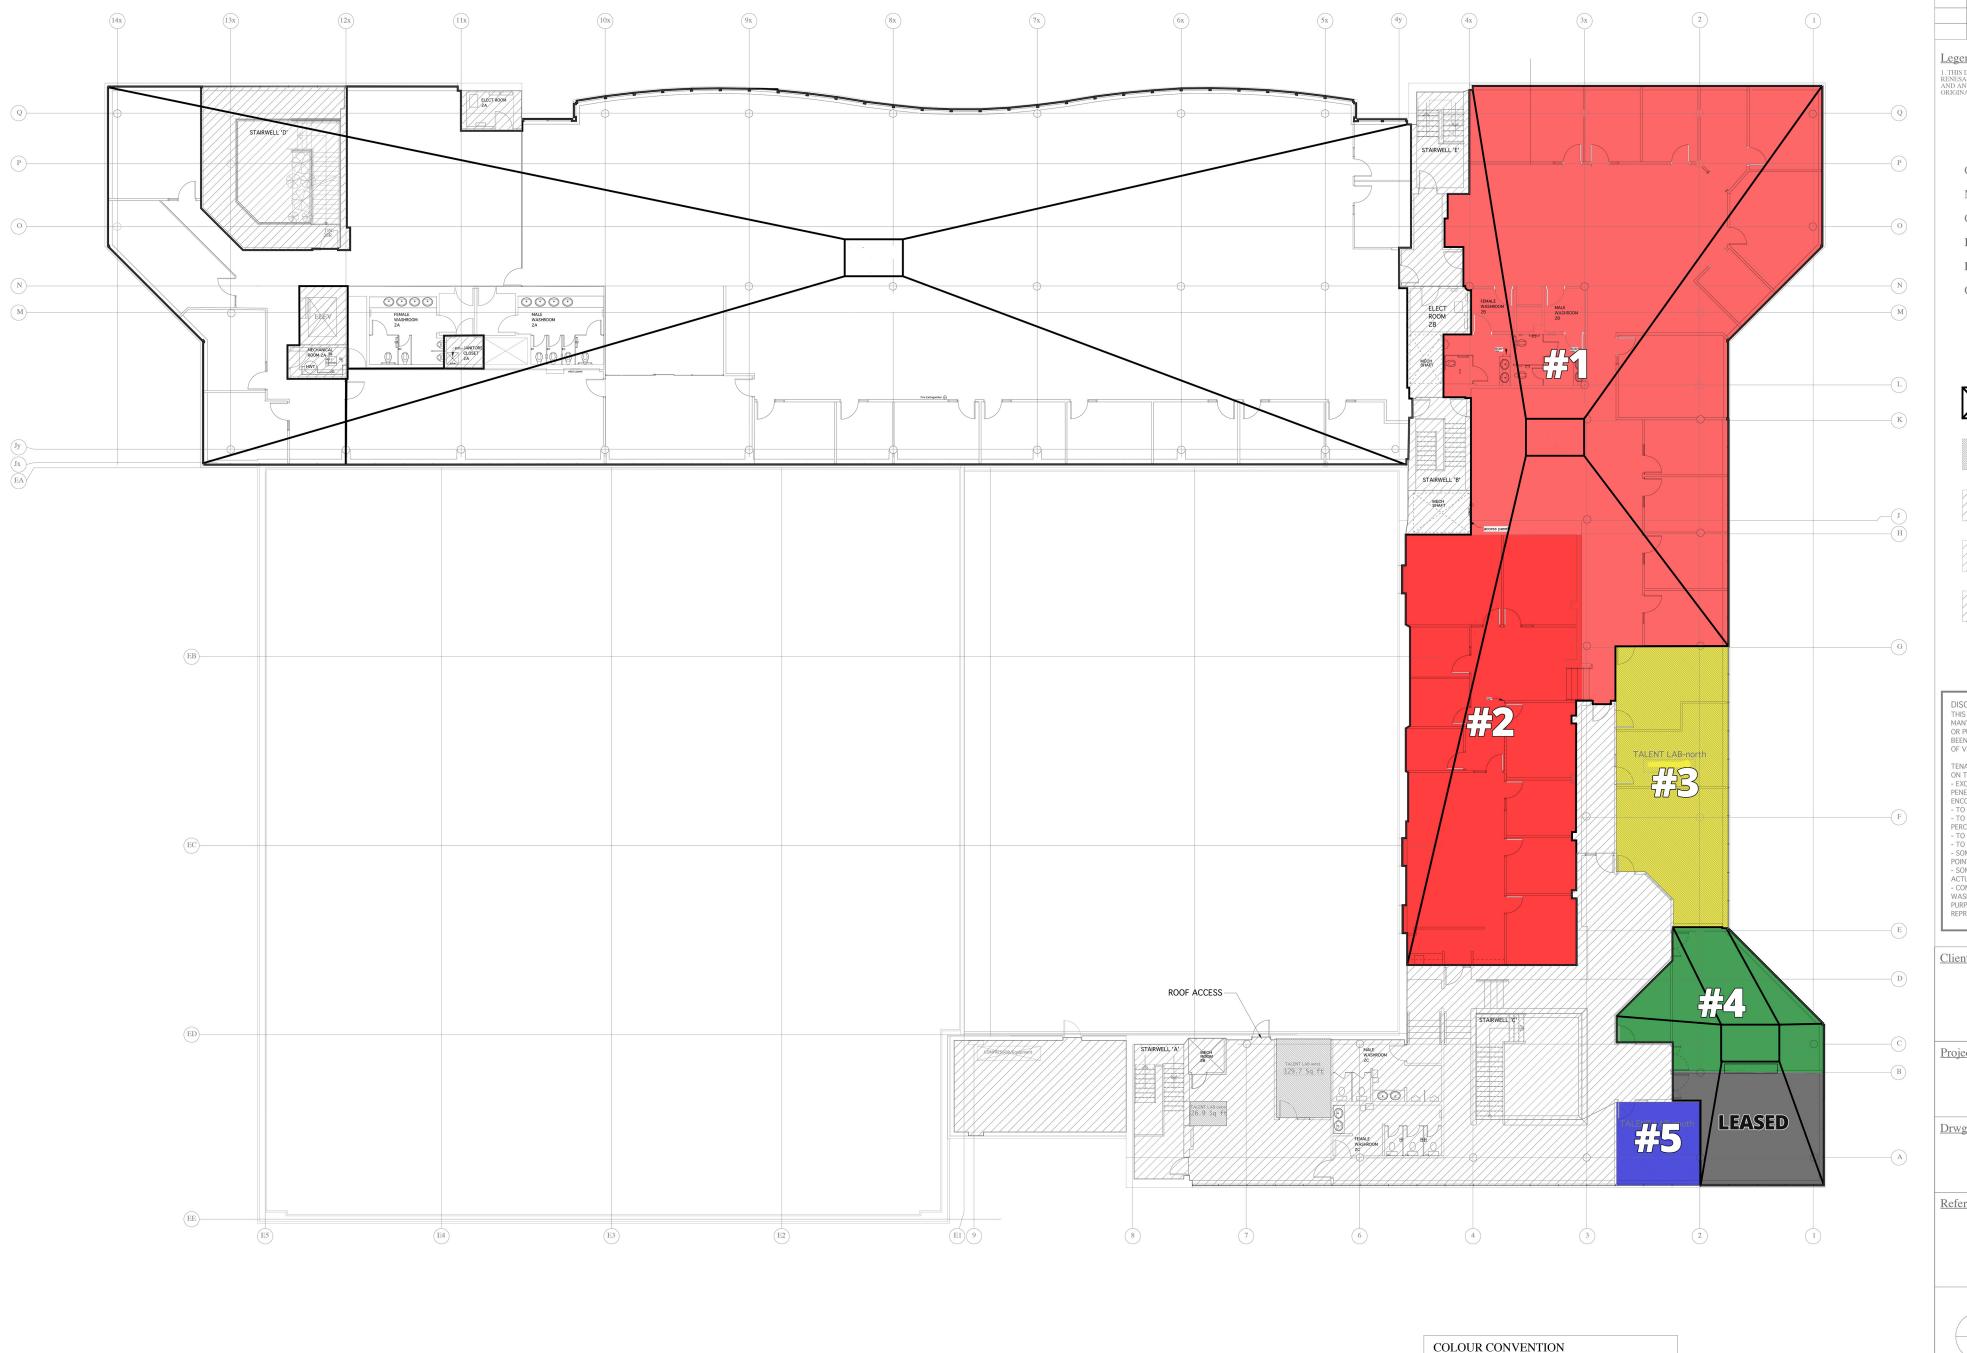

Description Issued for Fire Safety Plan revision 25/03/15 2 As-Built Updates 05/09/19 Issued for Fire Safety Plan revision 27/09/19

GROSS BUILDING AREA

MAJOR VERTICAL PENETRATION

GROSS MEASURED AREA

BUILDING COMMON AREA

FLOOR COMMON AREA

OFFICE AREA



UNASSIGNED



TALENT LAB



BUILDING COMMON





DISCLAIMER:

DISCLAIMMEN:
THIS DRAWING HAS BEEN PREPARED OVER A PERIOD OF
MANY YEARS, ON AN AD HOC BASIS TO MEET THE NEEDS
OR PURPOSES OF THE DAY, IS INCOMPLETE AND HAS NOT
BEEN CROSS-CHECKED TO GENERALLY ACCEPTED PRINCIPLES
OF VERIFICATION.

- OF VERIFICATION.

 TENANT AREA MEASUREMENTS HAVE BEEN CALCULATED BASED ON THE FOLLOWING PRINCIPLES OF MEASUREMENT;
 EXCLUSIVE OF BUILDING AND FLOOR COMMON AND VERTICAL PENETRATION ASSIGNED SPACES, INCLUDING THE WALLS THAT ENCOMPASS THEM.
 TO CENTRELINE OF SHARED TENANT DEMISING WALLS.
 TO GLASS WHERE VERTICAL HEIGHT IS GREATER THAN FIFTY PERCENT IN VERTICAL HEIGHT.
 TO INSIDE FACE OF OUTSIDE PERIMETER WALLS.
 TO INSIDE FACE OF EXCLUSIVE USE WASHROOMS.
 SOME ARBITRARY LOCATIONS OF MEASUREMENT TERMINATION POINTS ARE NECESSARY DUE TO PECULIAR CIRCUMSTANCES.
 SOME WALLS ARE SKEWED AND WOULD APPEAR TO BE THE ACTUAL EXTERIOR WALLS OF PREVIOUS PHASES OF DEVELOPMEN'
 COMMON USE AREAS, INCLUDING HALLWAYS, SERVICE ROOMS, WASHROOMS AND STAIRWELLS ARE SHOWN FOR ILLUSTRATION PURPOSES ONLY AND SHOULD NOT BE CONSTRUED AS REPRESENTING CLASSIFICATION OF USE, OCCUPANCY OR FUNCTION

IDT CANADA 603 March Rd., Ottawa, Canada

Project:

AREA MEASUREMENTS

Drwg. Title:

CONFIRMED BASE BUILDING

TO BE SITE VERIFIED REQUIRES FURTHER VERIFICATION

NOTE: FOR COMPLETE VERIFICATION, ITEMS SHOULD BE CROSS-REFERENCED WITH VERIFICATION OF EXTERIOR ENVELOPE, AND REFLECTED CEILING PLAN

SECOND FLOOR

Reference Scale



N	Drwg#:	A00
	Scale:	1:100
	Date:	Mar 2015
	Drawn:	AE/KT
assumed	Reviewed: AF	

