
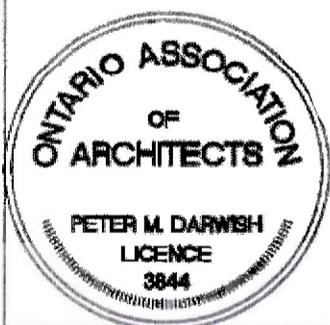
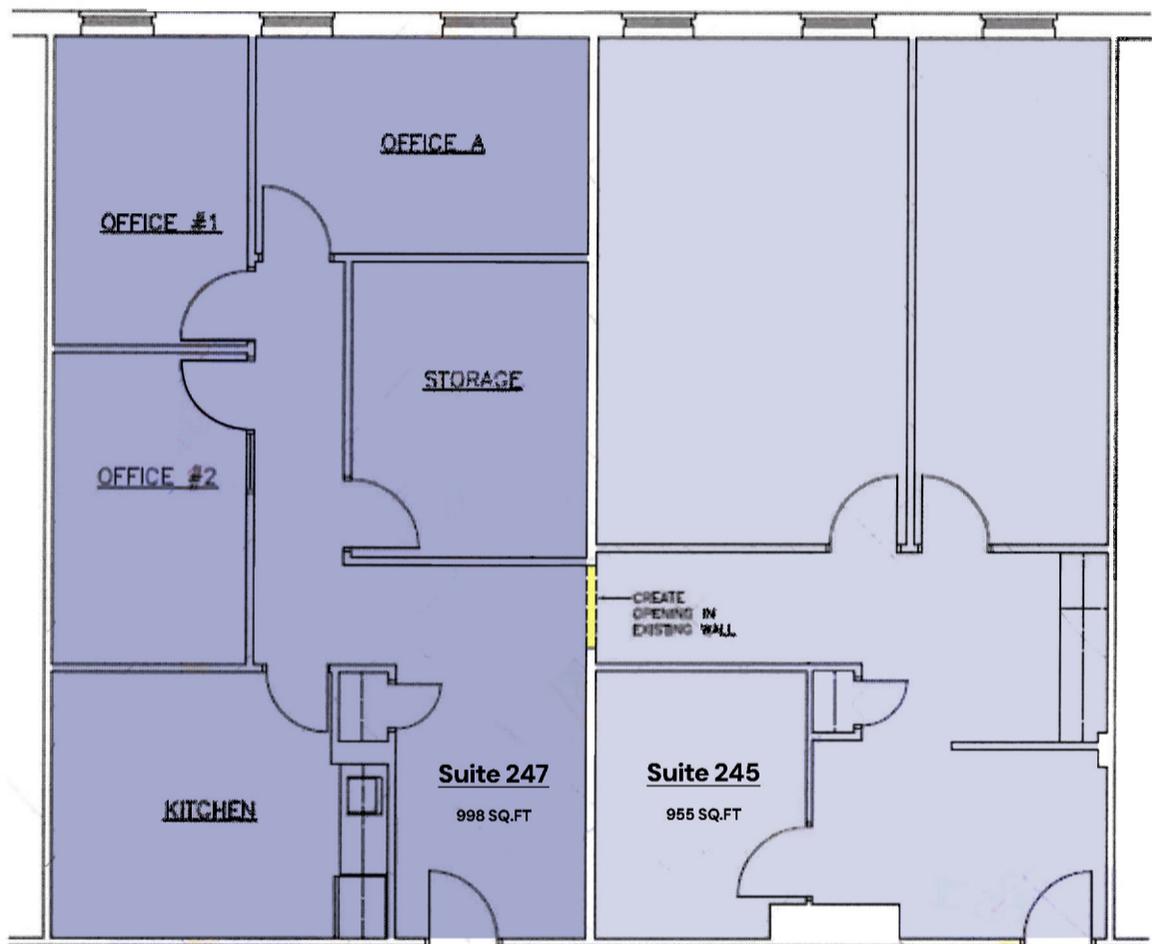


**SCHEDULE A – SKETCH OF DEMISED PREMISES**

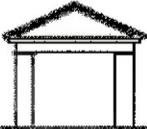

 <p><b>PETER DARWISH ARCHITECT</b> 10 Castlehorpe Crescent Toronto, Ontario M2G 5P5 Tel/Fax: (416) 220-9874</p>	<p>CONTRACTOR TO CHECK AND VERIFY ALL PROJECT DIMENSIONS, CONDITIONS, AND QUANTITIES. ALL DISCREPANCIES ARE TO BE BROUGHT TO THE IMMEDIATE ATTENTION OF THE ARCHITECT. DO NOT SCALE THIS DRAWING.</p>	<p align="center">Project <b>BELL MEWS 2039 ROBERTSON ROAD NEPEAN, ONTARIO</b></p>	<p align="center">Subject <b>FLOOR PLAN MODIFICATION SUITES 245 &amp; 247</b></p>			
			<p>Date APR 30/18</p>	<p>Scale 1/8"=1'-0"</p>	<p>Drawn By PMD</p>	<p>Checked By PMD</p>

*EM*