


NOTES

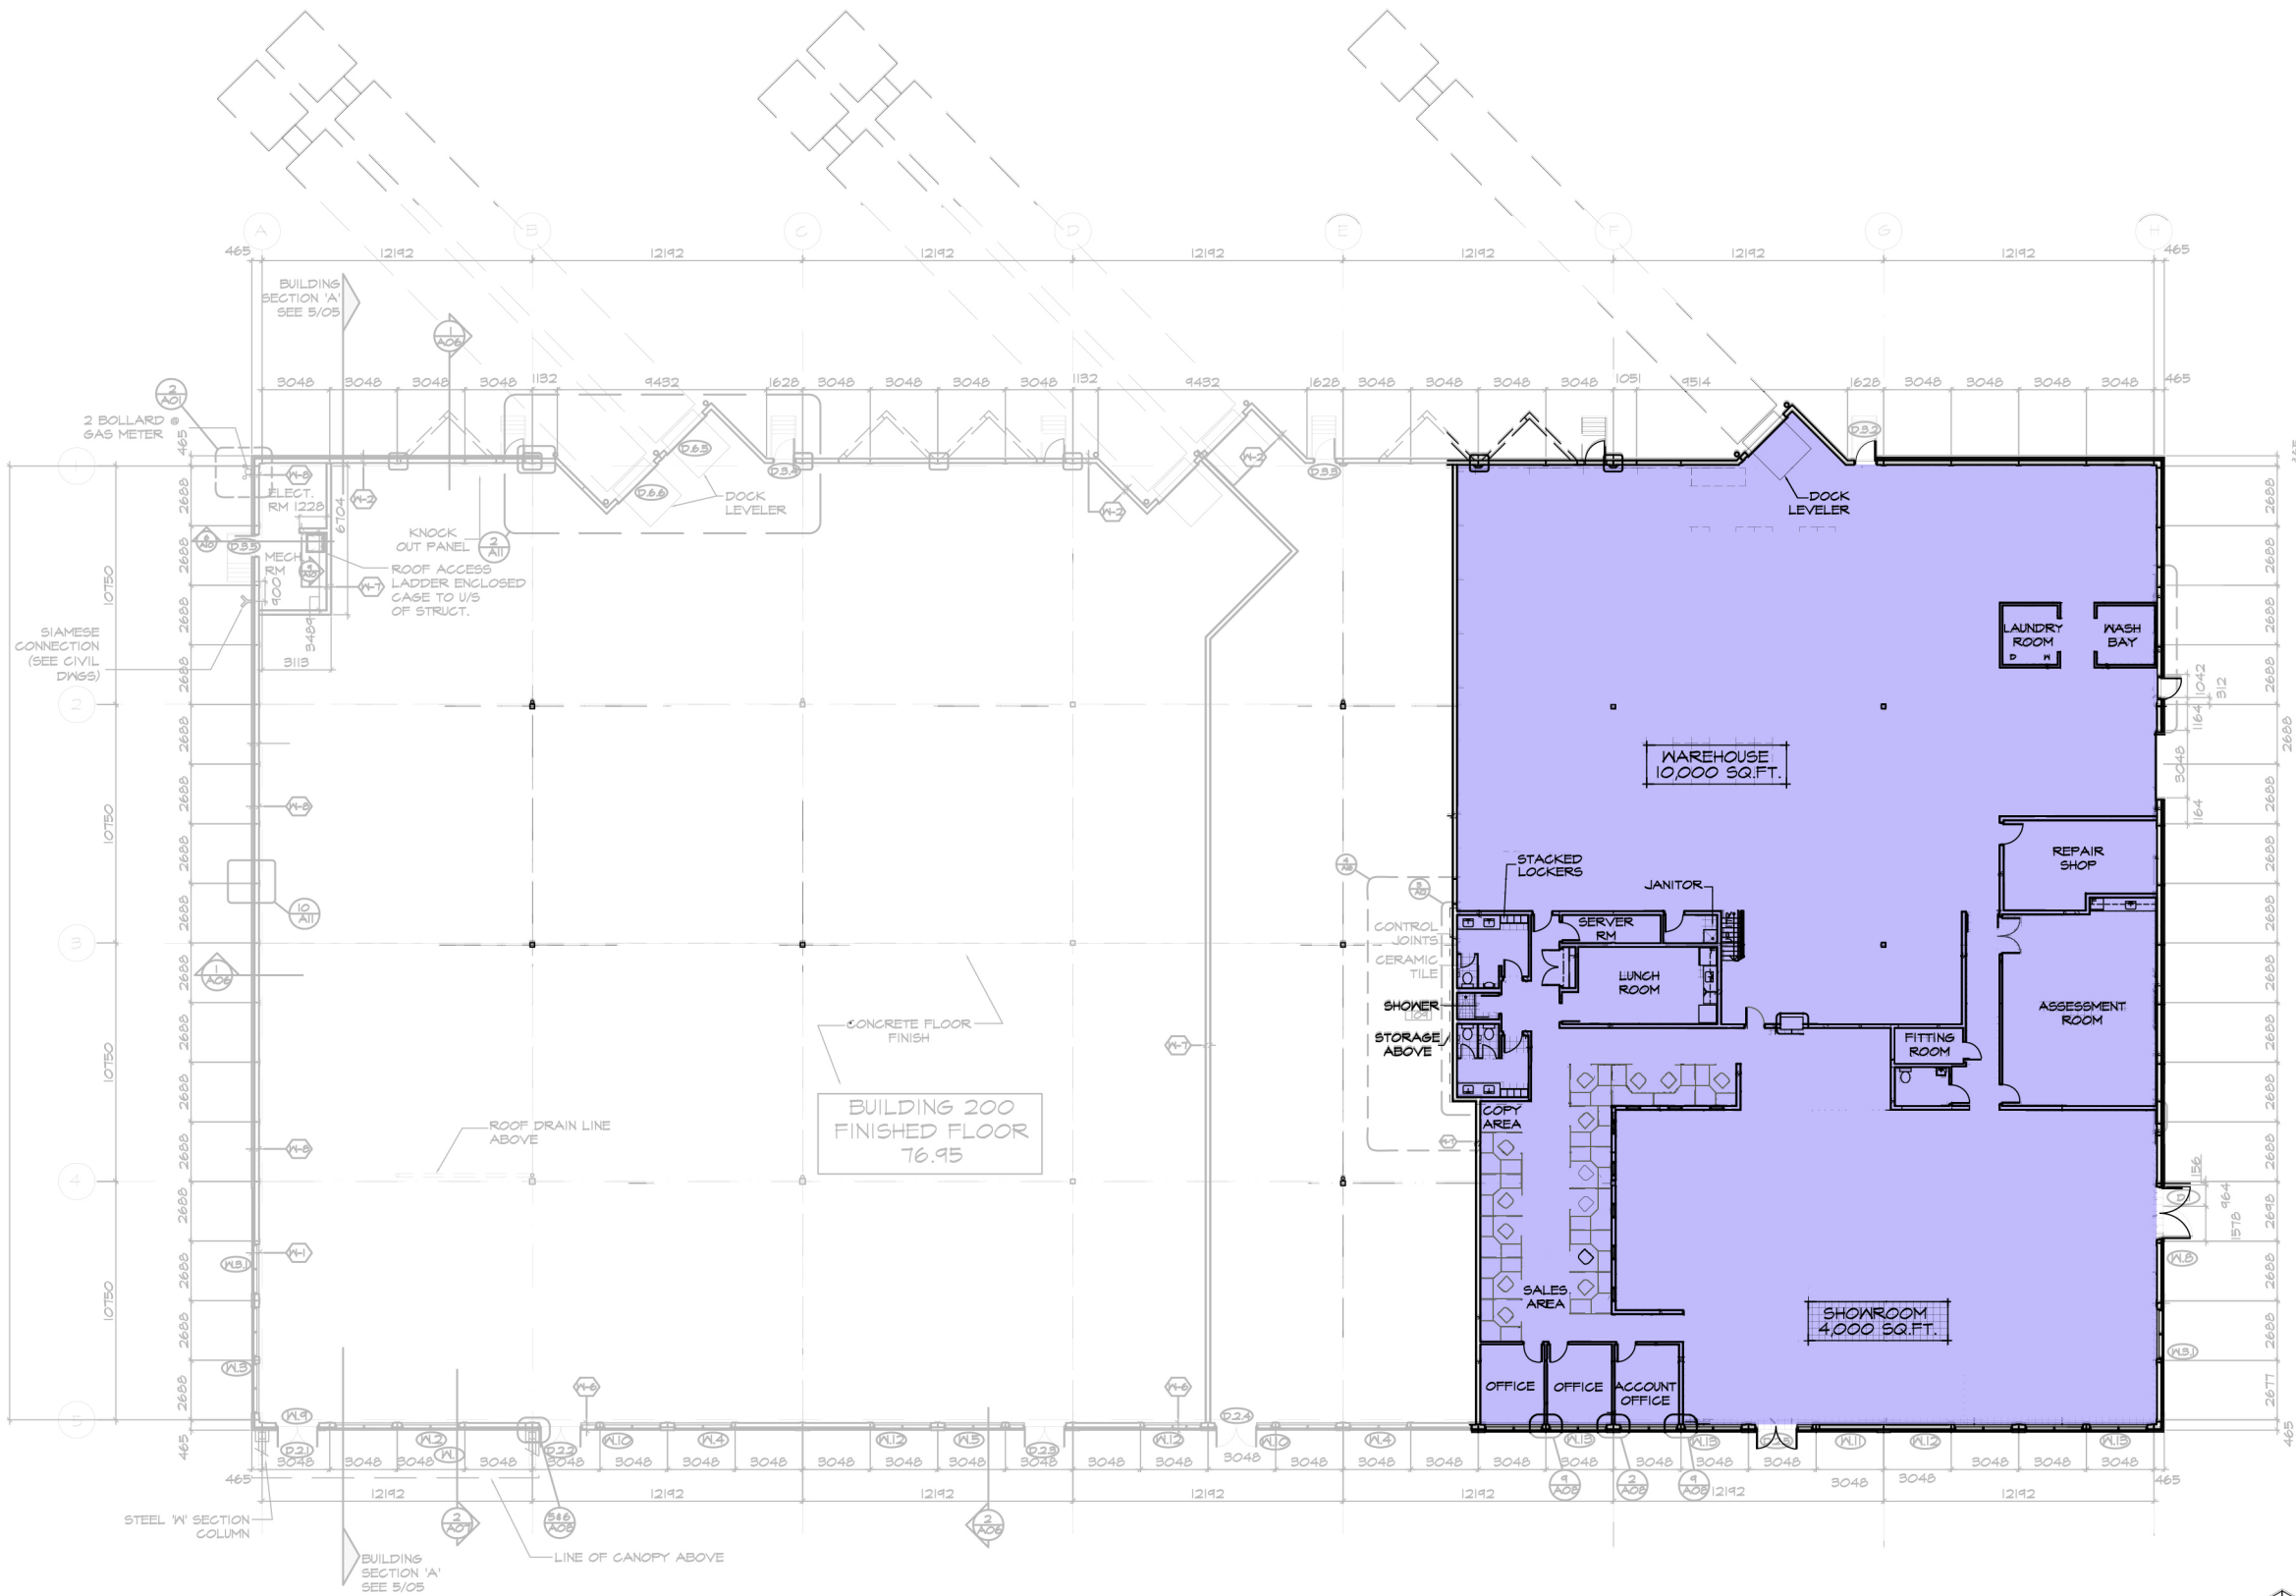

NO.	DATE	REVISION
01	DEC 18/08	RESUBMITTED FOR BP REVISIONS

-CONTRACTOR SHALL CHECK AND VERIFY ALL DIMENSIONS AND REPORT ALL ERRORS AND OMISSIONS TO THE ARCHITECT  
 -DO NOT SCALE THIS DRAWING  
 -NOT FOR CONSTRUCTION UNTIL SIGNED BY THE ARCHITECT

**ROBERT-TAYLOR**  
ARCHITECTS

201-4 Florence Street, Ottawa, Ontario, Canada K2P 0W7  
Tel: (613) 235-1244 Fax: (613) 235-4758

PROJECT TITLE  
**HAWTHORNE 200**  
MOTION  
SPECIALTIES  
200- 3020 HAWTHORNE ROAD  
Ottawa, Ontario

DRAWING TITLE  
**FLOOR PLAN**

PROFESSIONAL SEAL	DRAWN	J.R.
	CHECKED	R.T.
	SCALE	NOTED
	DATE	15/10/08
	JOB NO.	0809
	FILE NAME	

DRAWING NO.  
**A03**

**FLOOR PLAN**  
SCALE: 1:150