


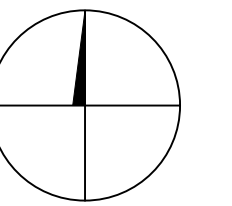

North



Revisions

No.	By	Description	Date
01	ERM	ISSUED FOR PERMIT	10 MAY 2017
02	ERM	ISSUED FOR COORDINATION	07 JUL 2017

Project  
**OTTAWA TRAIN YARDS  
RETAIL DEVELOPMENT**

610 INDUSTRIAL AVENUE

Drawing  
**FLOOR PLAN**

Scale 1:100 Stamp

Drawn  
ERM


Checked  
JAS

Project No.  
15-254

Date  
03 JAN 2017

Drawing No.

**A101**

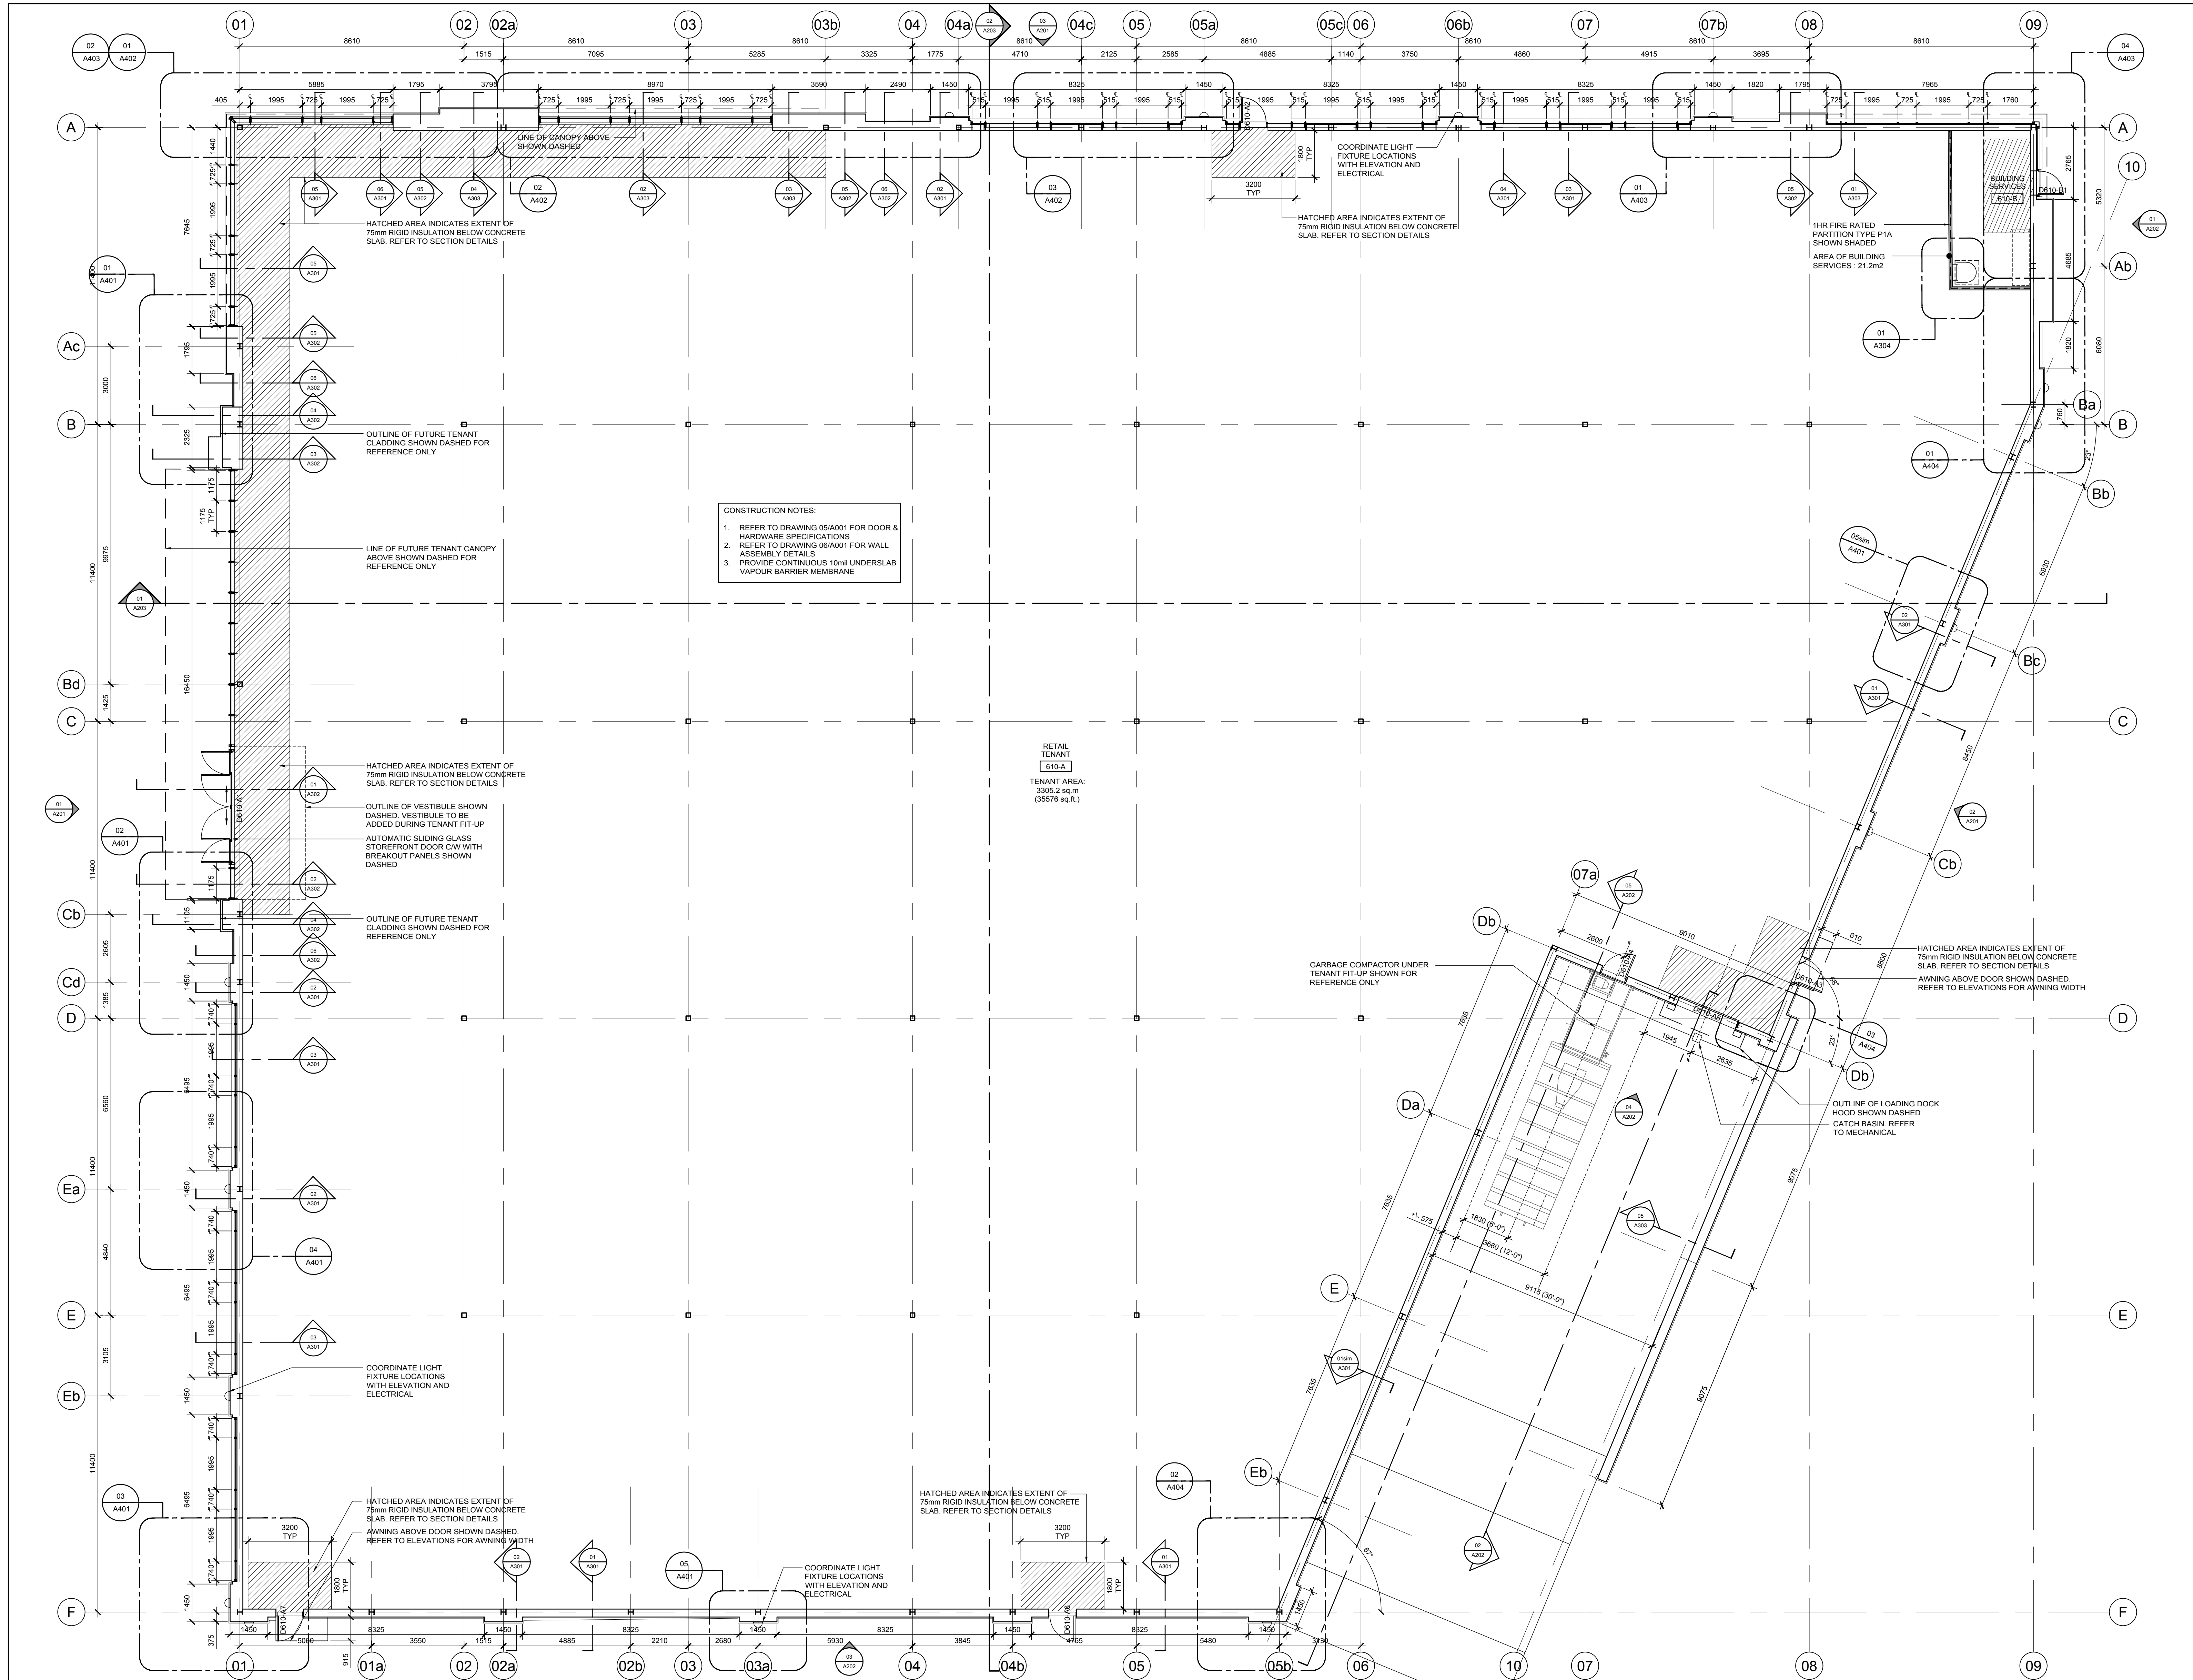

**01 FLOOR PLAN**  
A101 SCALE: 1:100