


ATKINSON SCHROETER DESIGN GROUP INC.

3616 Albion Road Ottawa Ontario K1T 1A3 Tel (613) 563-3797 Fax (613) 234-0228 adg@adgdesign.net

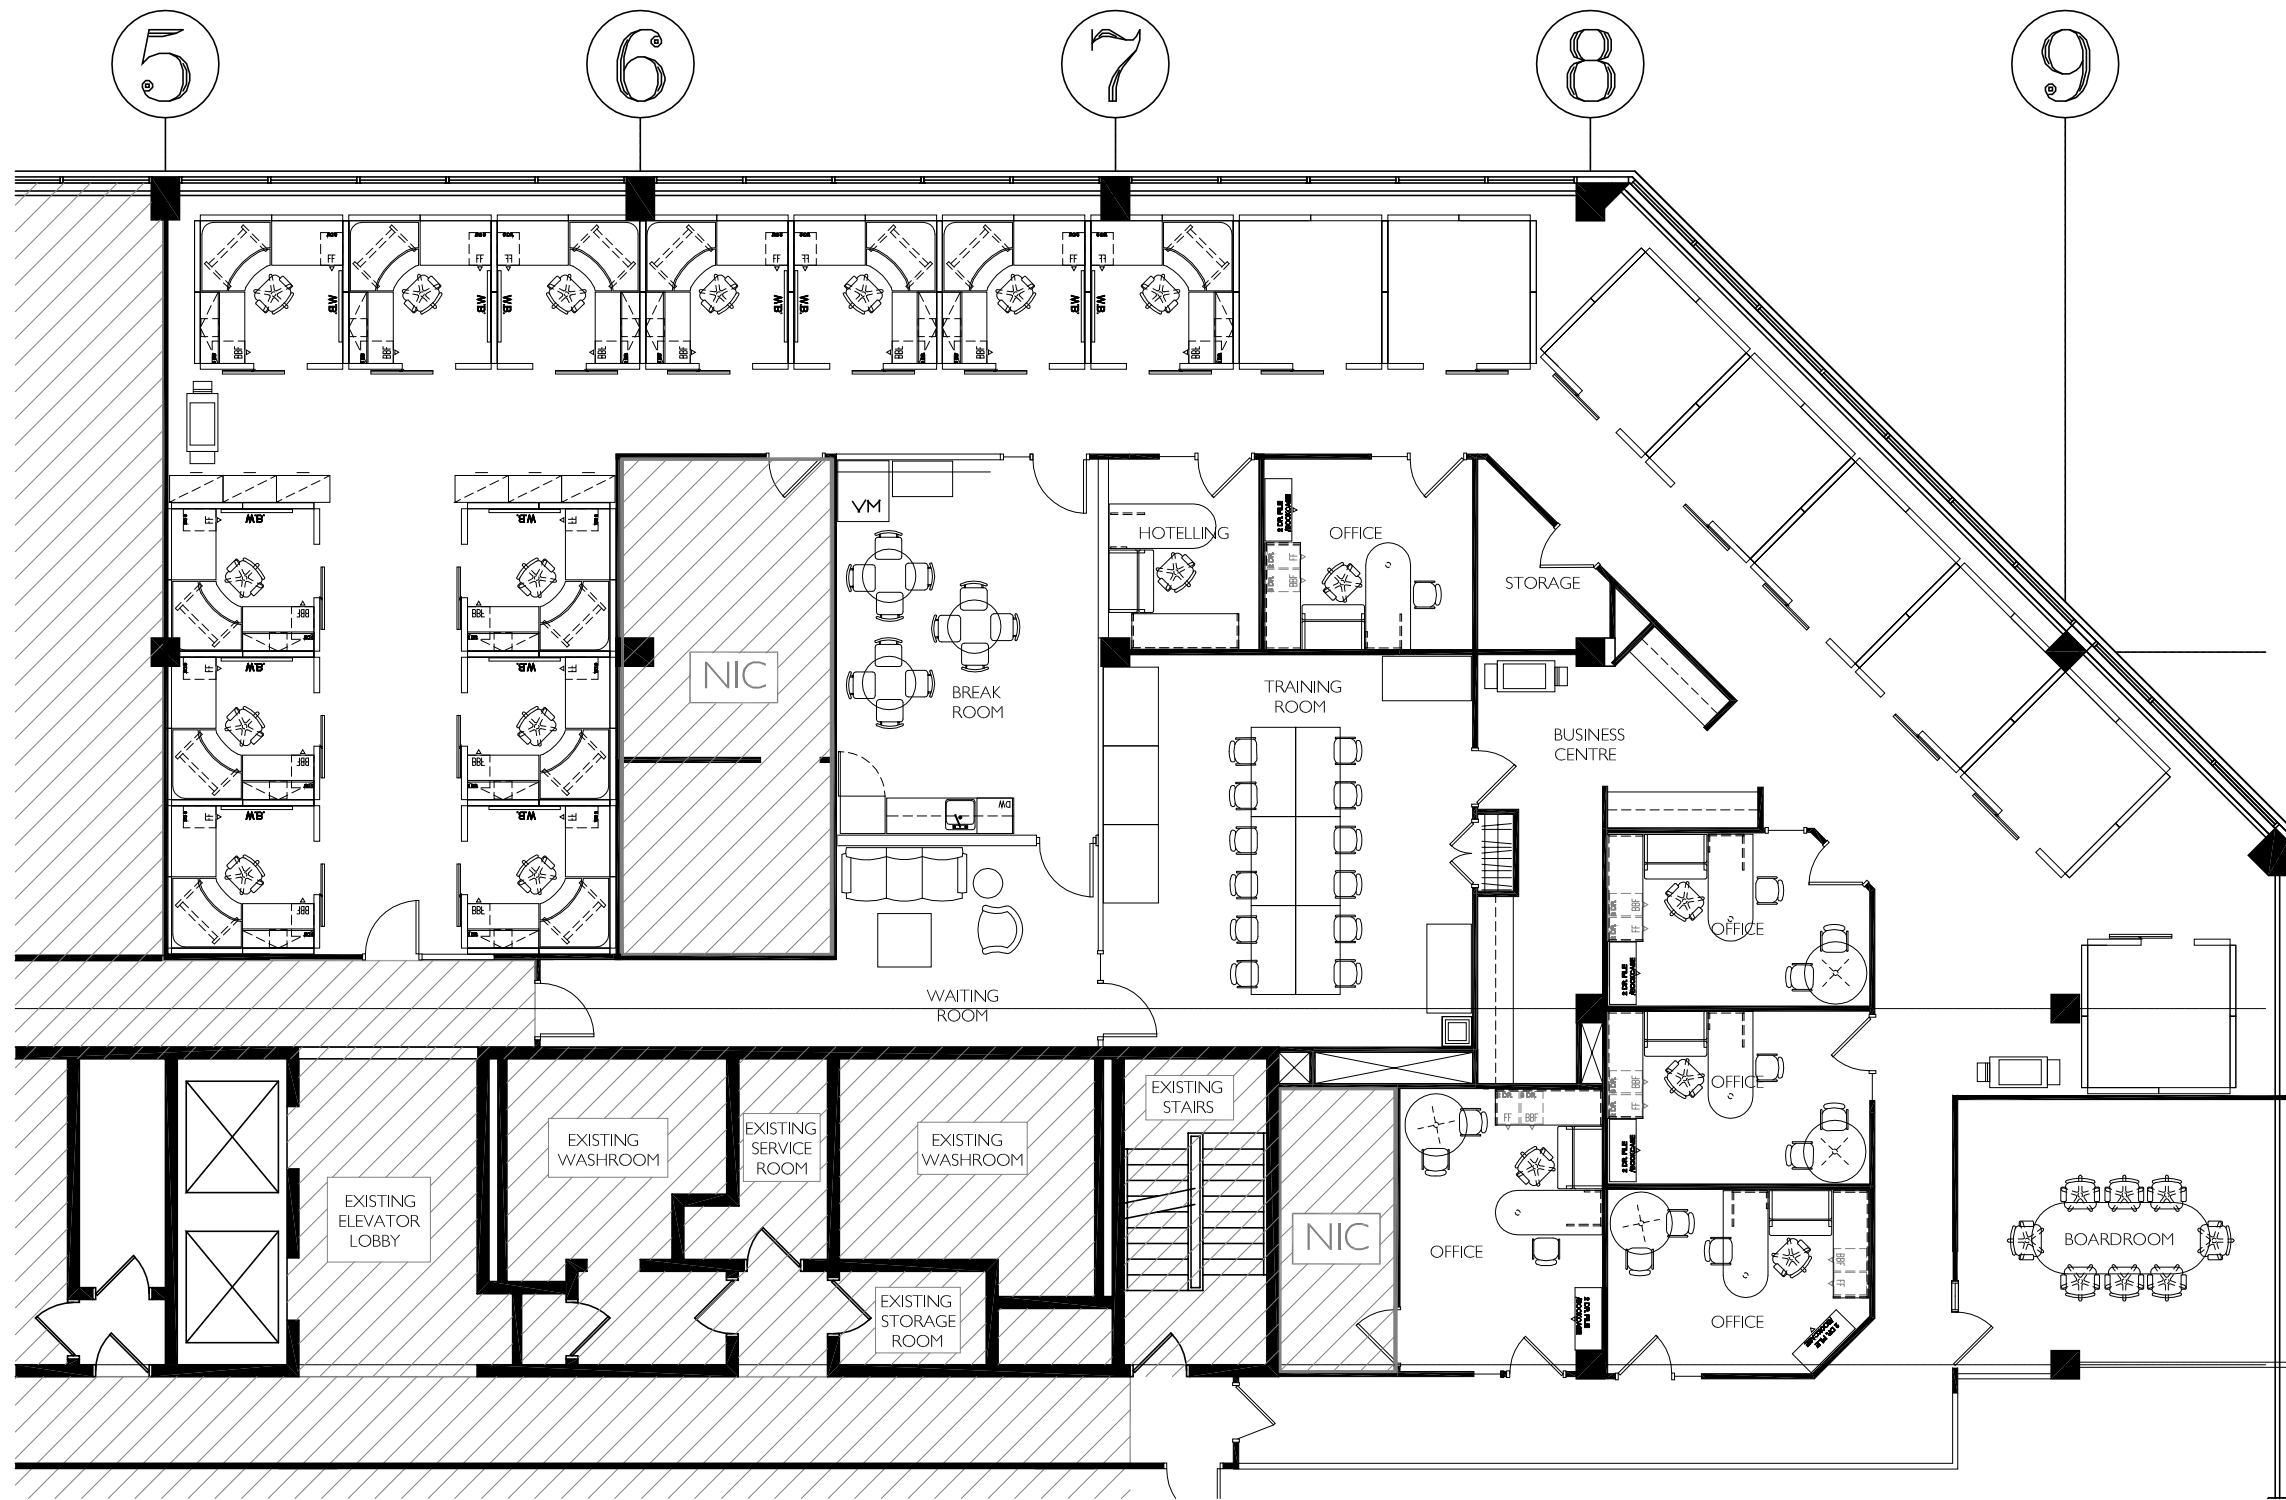

project	CADENCE (BRIDGEPORT)	scale	NTS	acad 2004 path	N:\	drawn by	checked by
drawing title	SPACE PLAN 02	date	06.19.2012	job no.	12071	SW	SAS
						drawing no.	SP-02