



SCHEDULE A - SKETCH OF DEMISED PREMISES

Schedule A-2

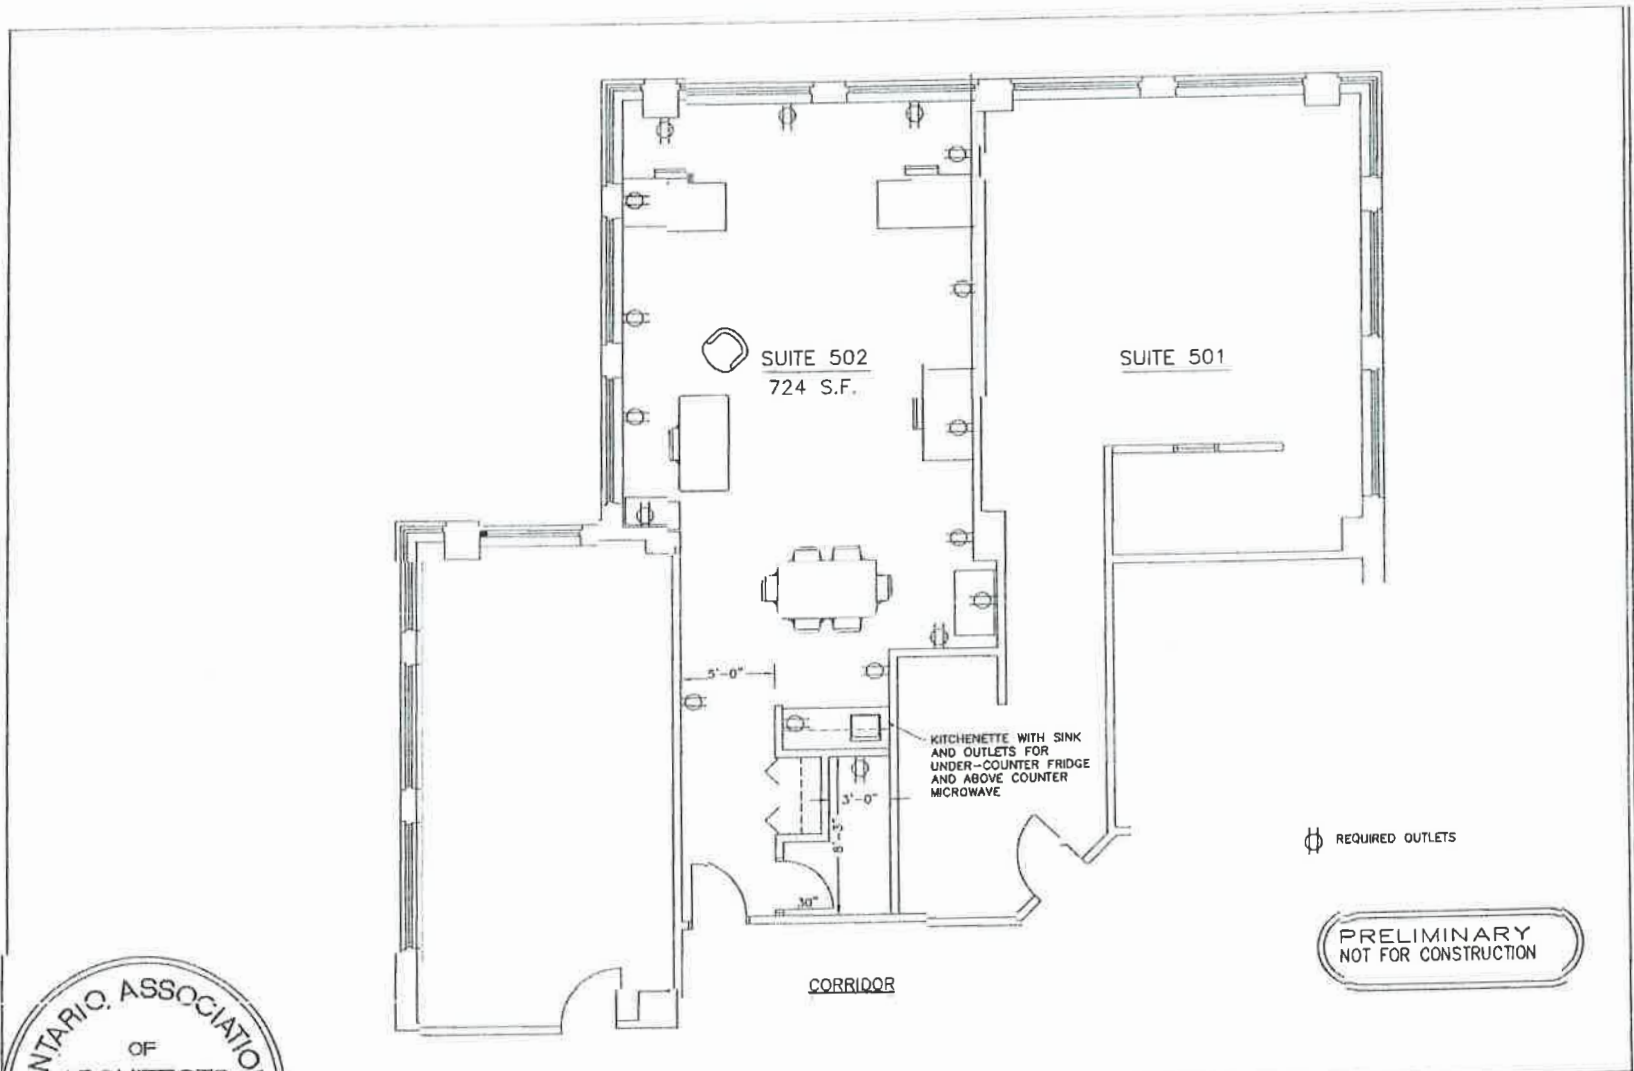

Ontario Jan 29, 2012 PMW

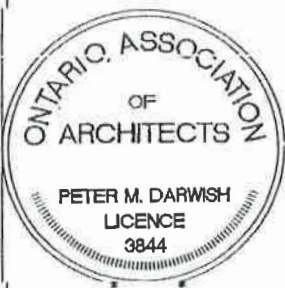

PETER DARWISH ARCHITECT
10 Casselthorpe Crescent
Nepean, Ontario K2G 5P5
Tel/Fax: (613) 226-6874

CONTRACTOR TO CHECK AND VERIFY ALL PROJECT DIMENSIONS, CONDITIONS, AND QUANTITIES.

ALL DISCREPANCIES ARE TO BE BROUGHT TO THE IMMEDIATE ATTENTION OF THE ARCHITECT.

DO NOT SCALE THIS DRAWING.

Project
BELL MEWS
39 ROBERTSON ROAD
NEPEAN, ONTARIO

Date		Scale		Drawn By		Checked By	
07/01/12		1/8" = 1'-0"		PMD		PMD	
Title/No				Drawing #			
502a6				A1			

Handwritten signature/initials