


SCHEDULE A - SKETCH OF DEMISED PREMISES

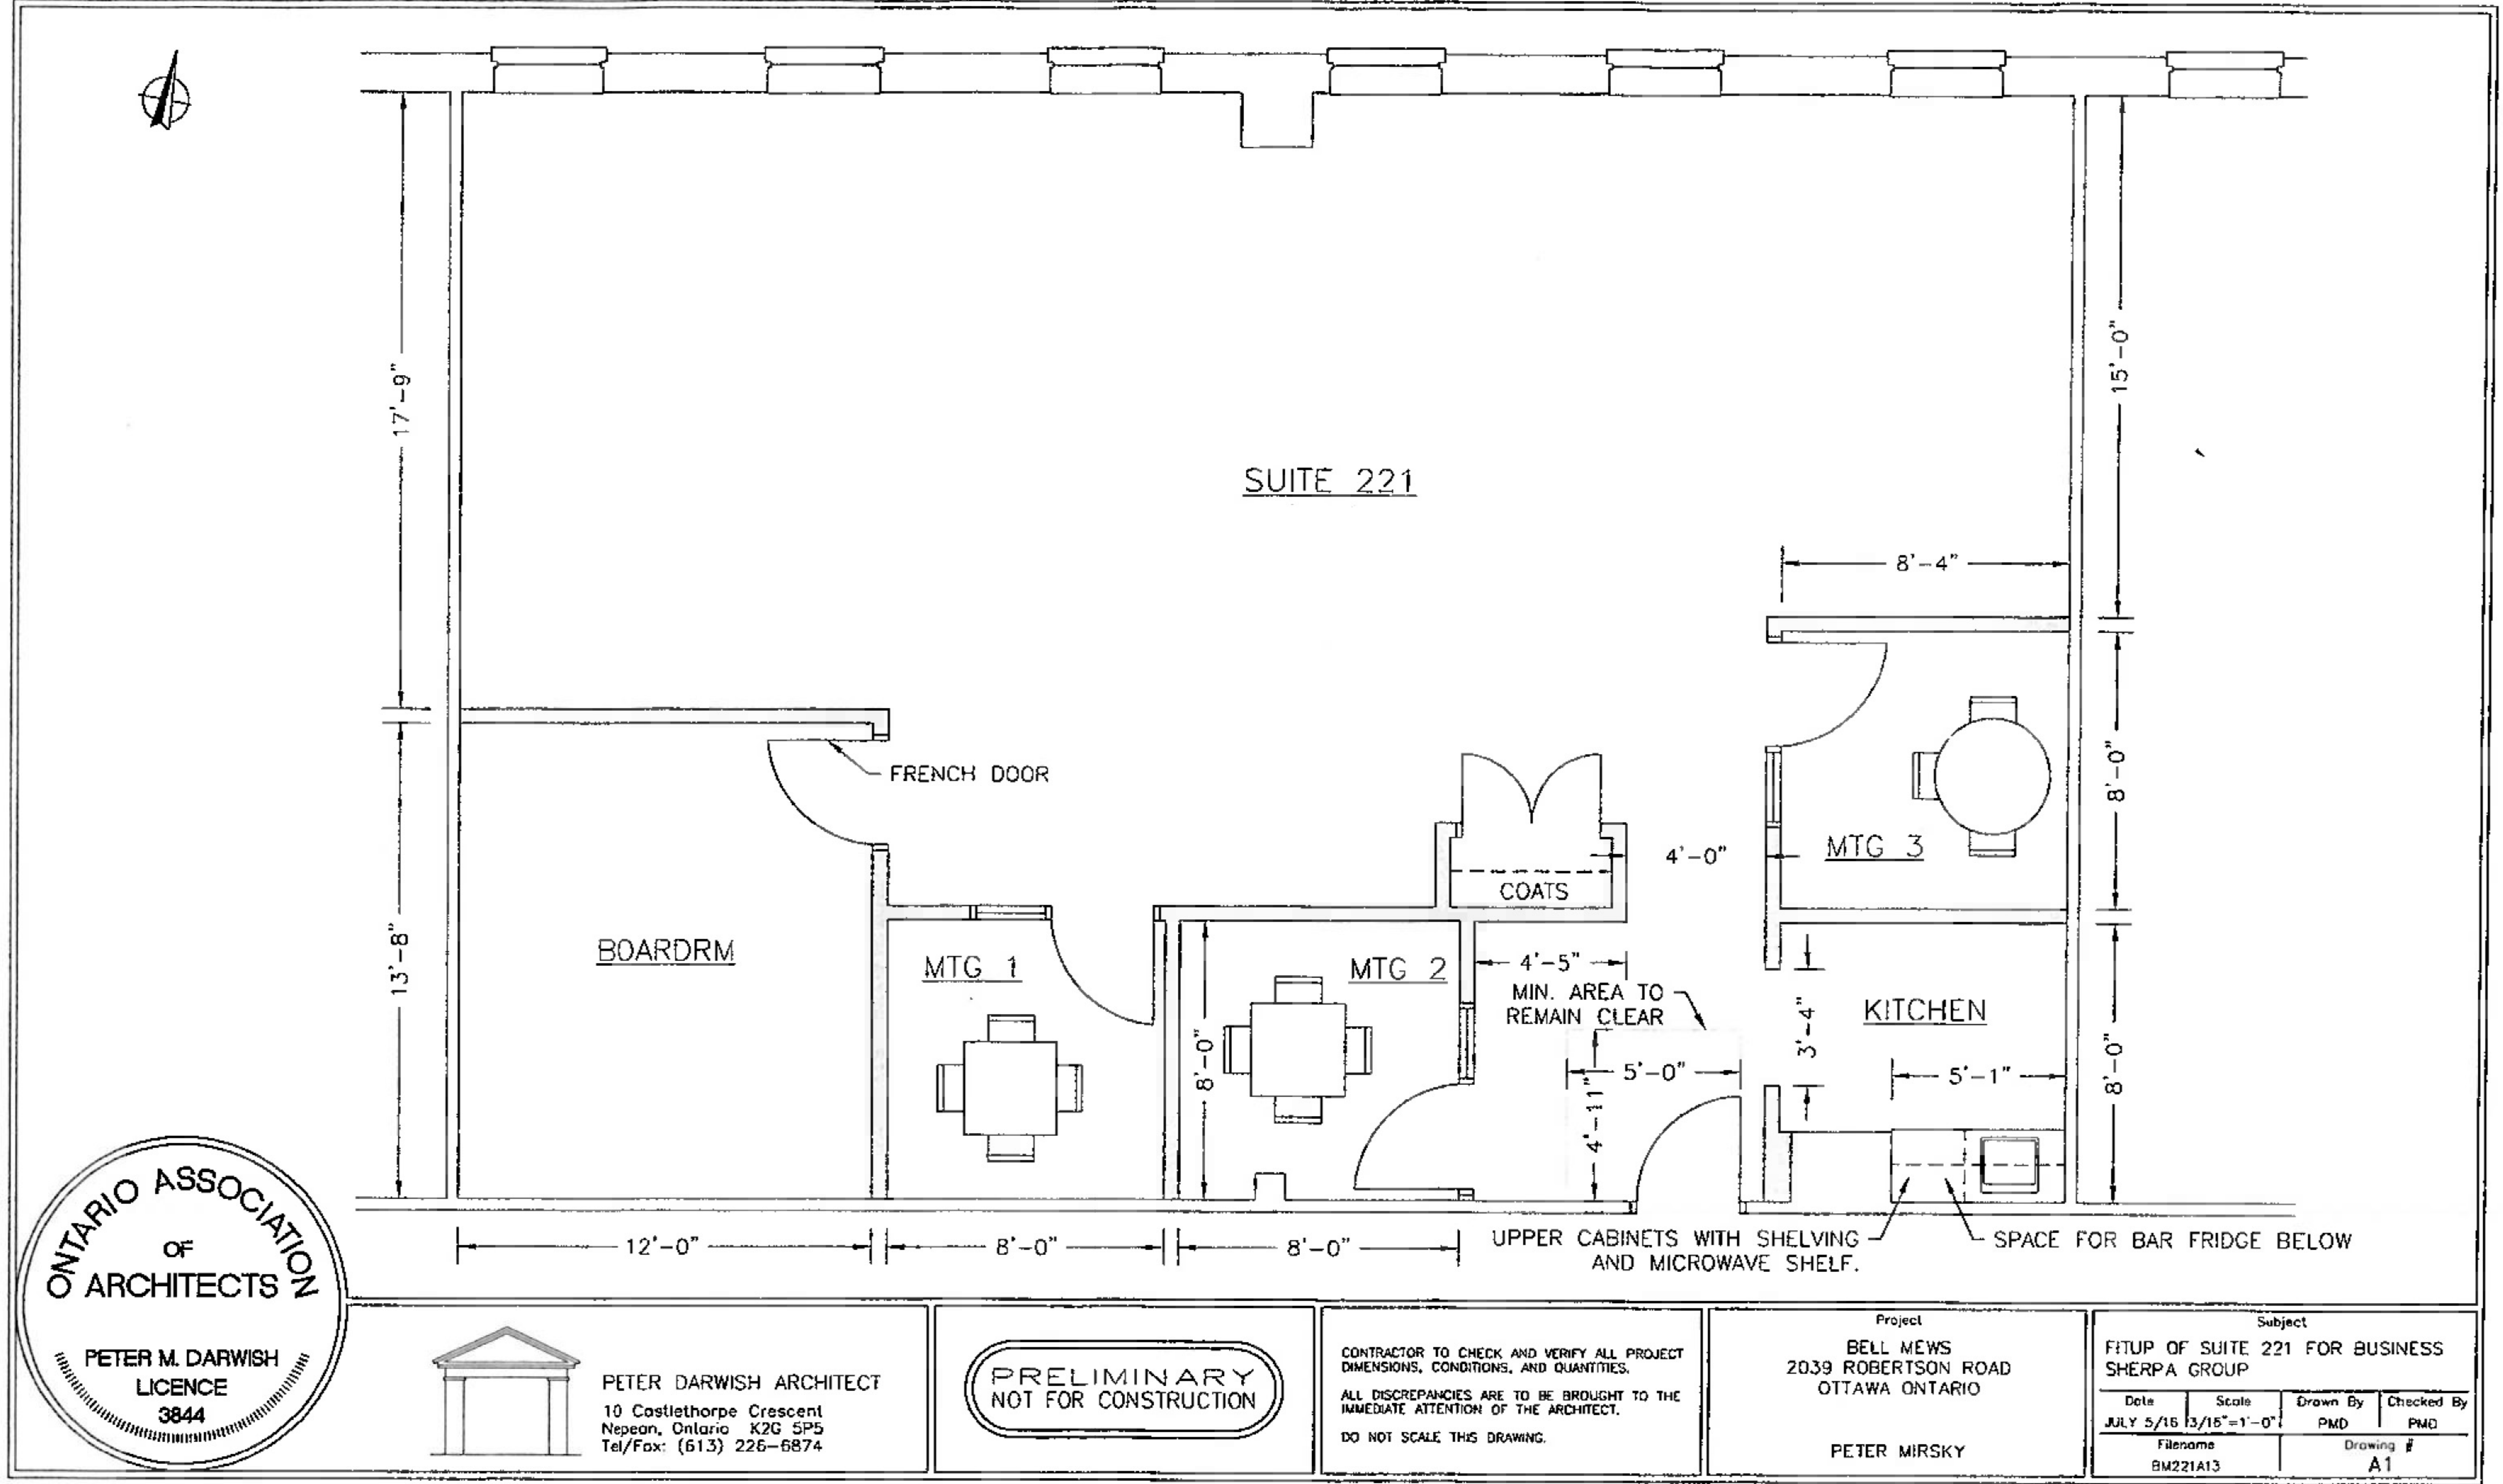

PETER DARWISH ARCHITECT  
 10 Castlethorpe Crescent  
 Nepean, Ontario K2G 5P5  
 Tel/Fax: (613) 226-6874

PRELIMINARY  
NOT FOR CONSTRUCTION

CONTRACTOR TO CHECK AND VERIFY ALL PROJECT DIMENSIONS, CONDITIONS, AND QUANTITIES.  
 ALL DISCREPANCIES ARE TO BE BROUGHT TO THE IMMEDIATE ATTENTION OF THE ARCHITECT.  
 DO NOT SCALE THIS DRAWING.

Project  
 BELL MEWS  
 2039 ROBERTSON ROAD  
 OTTAWA ONTARIO  
 PETER MIRSKY

Date		Scale		Drawn By		Checked By	
JULY 5/15		13/15"=1'-0"		PMD		PMD	
Filename BM221A13				Drawing # A1			

*Handwritten signature/initials*